


TM11/2766

PLANNING
TRANSPORT & LEISURE
Tonbridge & Malling B C

- 5 OCT 2011

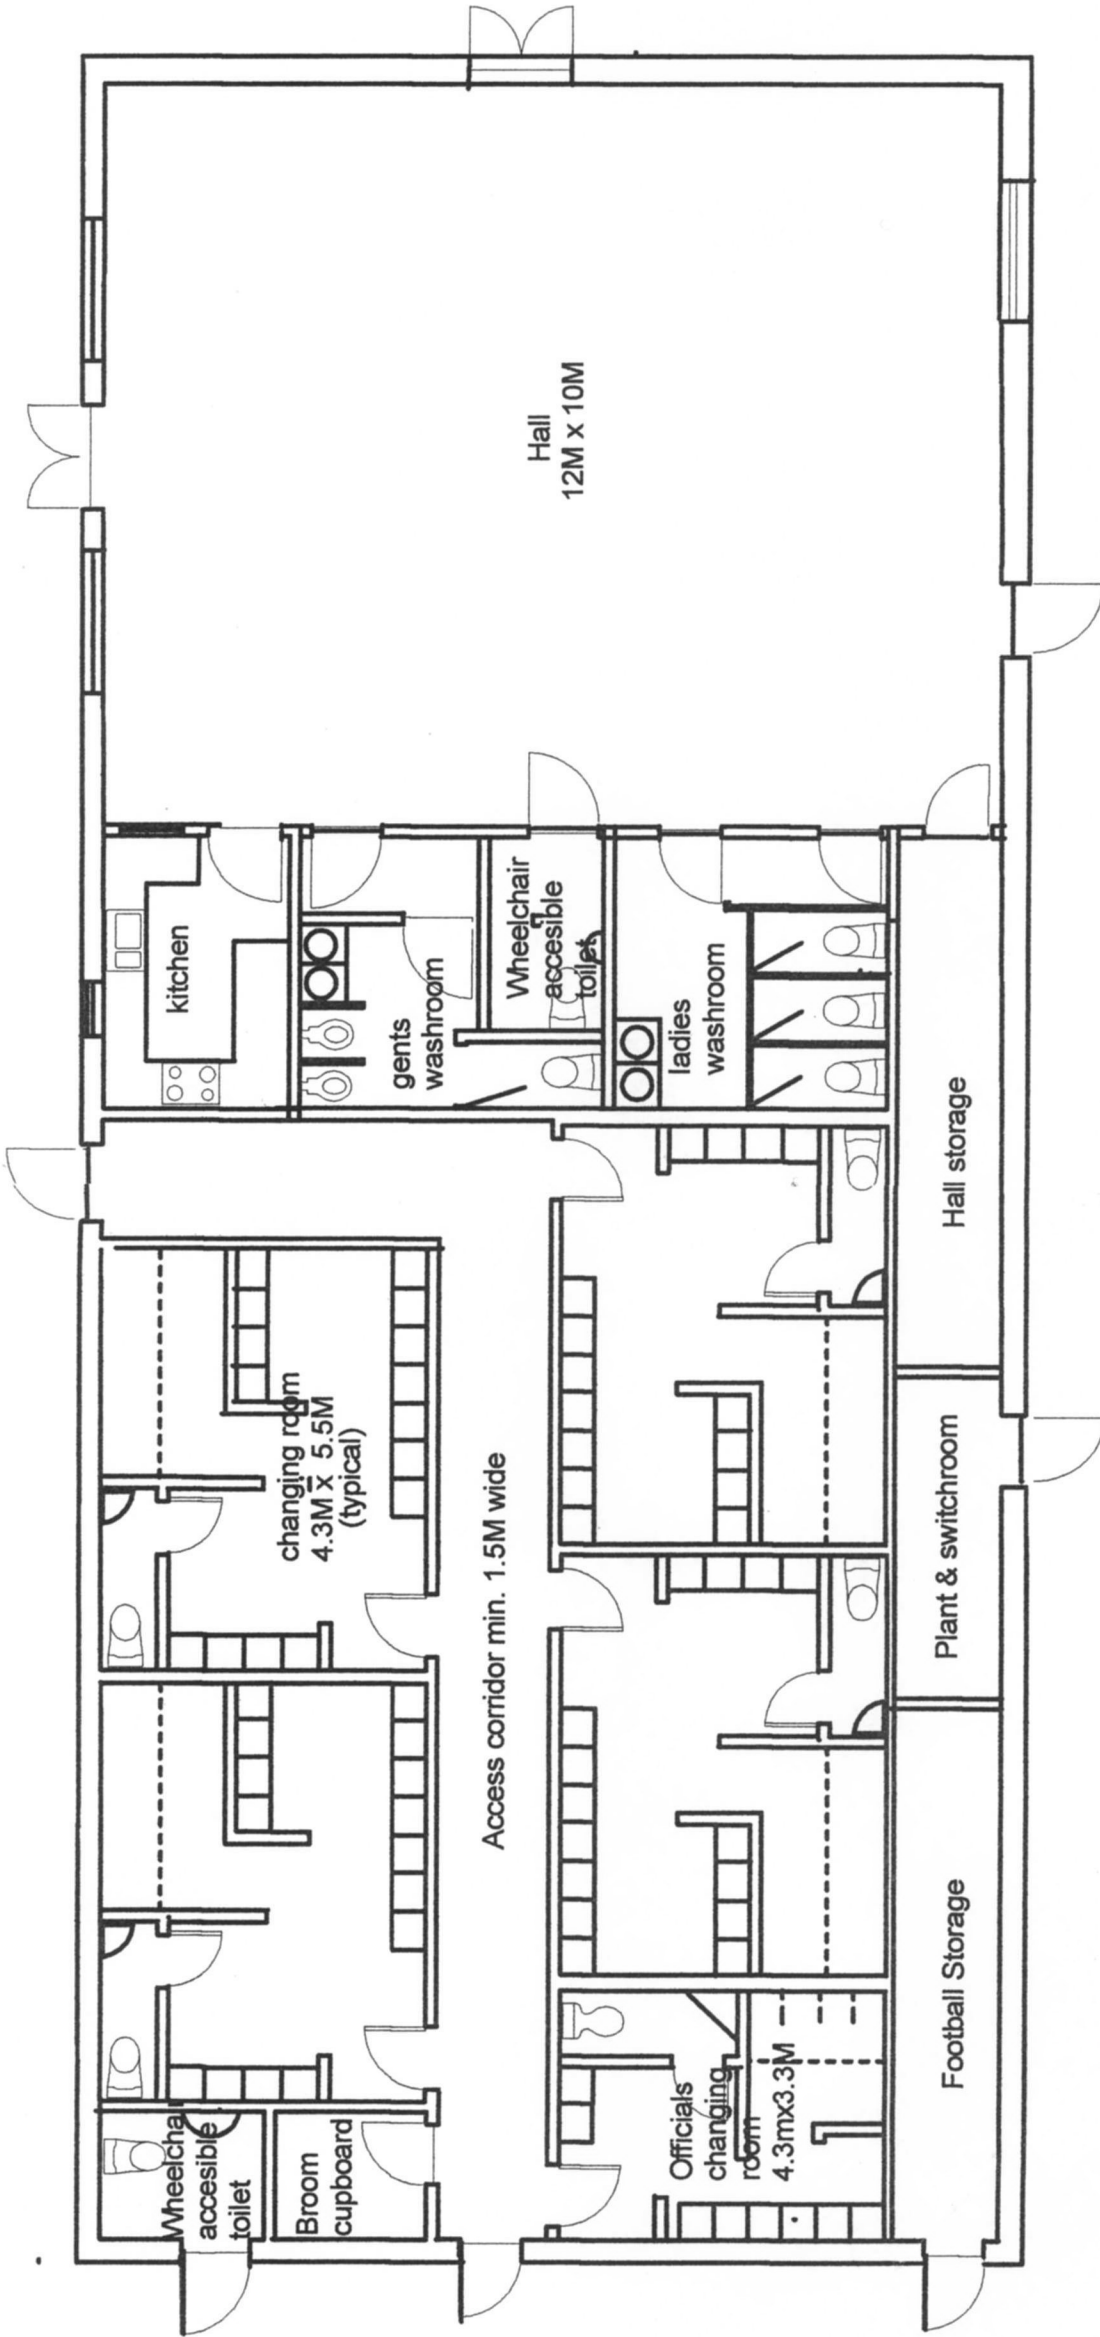

TITLE

REBUILDING OF CHANGING FACILITIES
FOR 4 FOOTBALL TEAMS

LOCATION

POTTERS MEDE RECREATION GROUND
TN15 7RD BOROUGH GREEN

DETAIL

FLOOR PLAN

DATE

Sept. 2011

SCALE

1:100

DRG. NO.

C-6743

DRAWN

A. Woolven

REVISION

A

SHEET NO.

4

