

KEY

- Centre line markings to be removed and carriageway edge lines provided
- Footway Widening
- Colour Surface Treatment (Red)

Advisory part-time 20mph Speed Limit Sign with flashing lights

New Shared Use Footway

Advisory part-time 20mph Speed Limit Sign with flashing lights

Rev	Revision details	Chkd	Appd	Date

Drawn:	DRAFT	Preliminary
Design:		For comment
Chkd:		For tender
Appd:		For construction
Date:	As constructed	
	For consultation	✓




Client
Z:\Local\logos\WCC_Logo_new100.jpg

Project Name
Borough Green Traffic Management Options

Drawing Title
Consultation Plan

Original Drawing Size : A1	Dimensions : m
Scale : 1:5000	Copyright © Amey

Drawing No 4300345-0000-01	Rev 0
--------------------------------------	-----------------

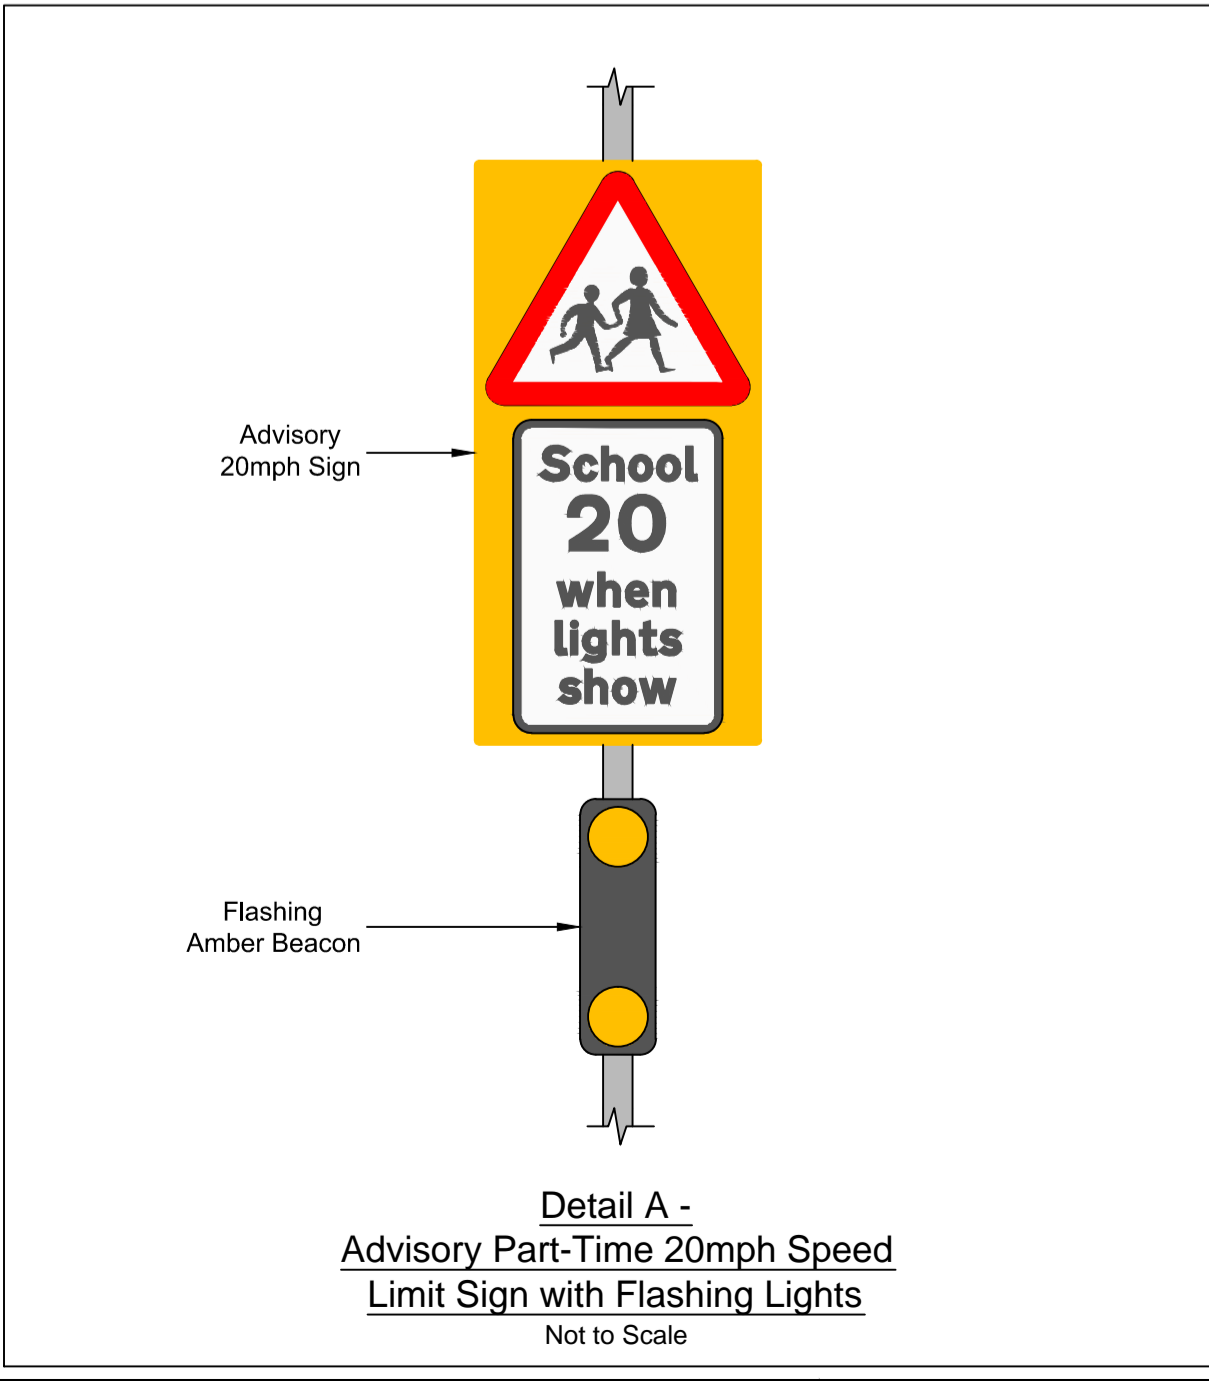

This map is based upon Ordnance Survey material with the permission of Ordnance Survey on behalf of the Controller of Her Majesty's Stationery Office © Crown Copyright. Unauthorised reproduction infringes Crown Copyright and may lead to prosecution or civil proceedings. 100019238, 2014.

