



TM 11/12766


PLANNING
TRANSPORT & LEISURE
Tonbridge & Malling B C
- 5 OCT 2011

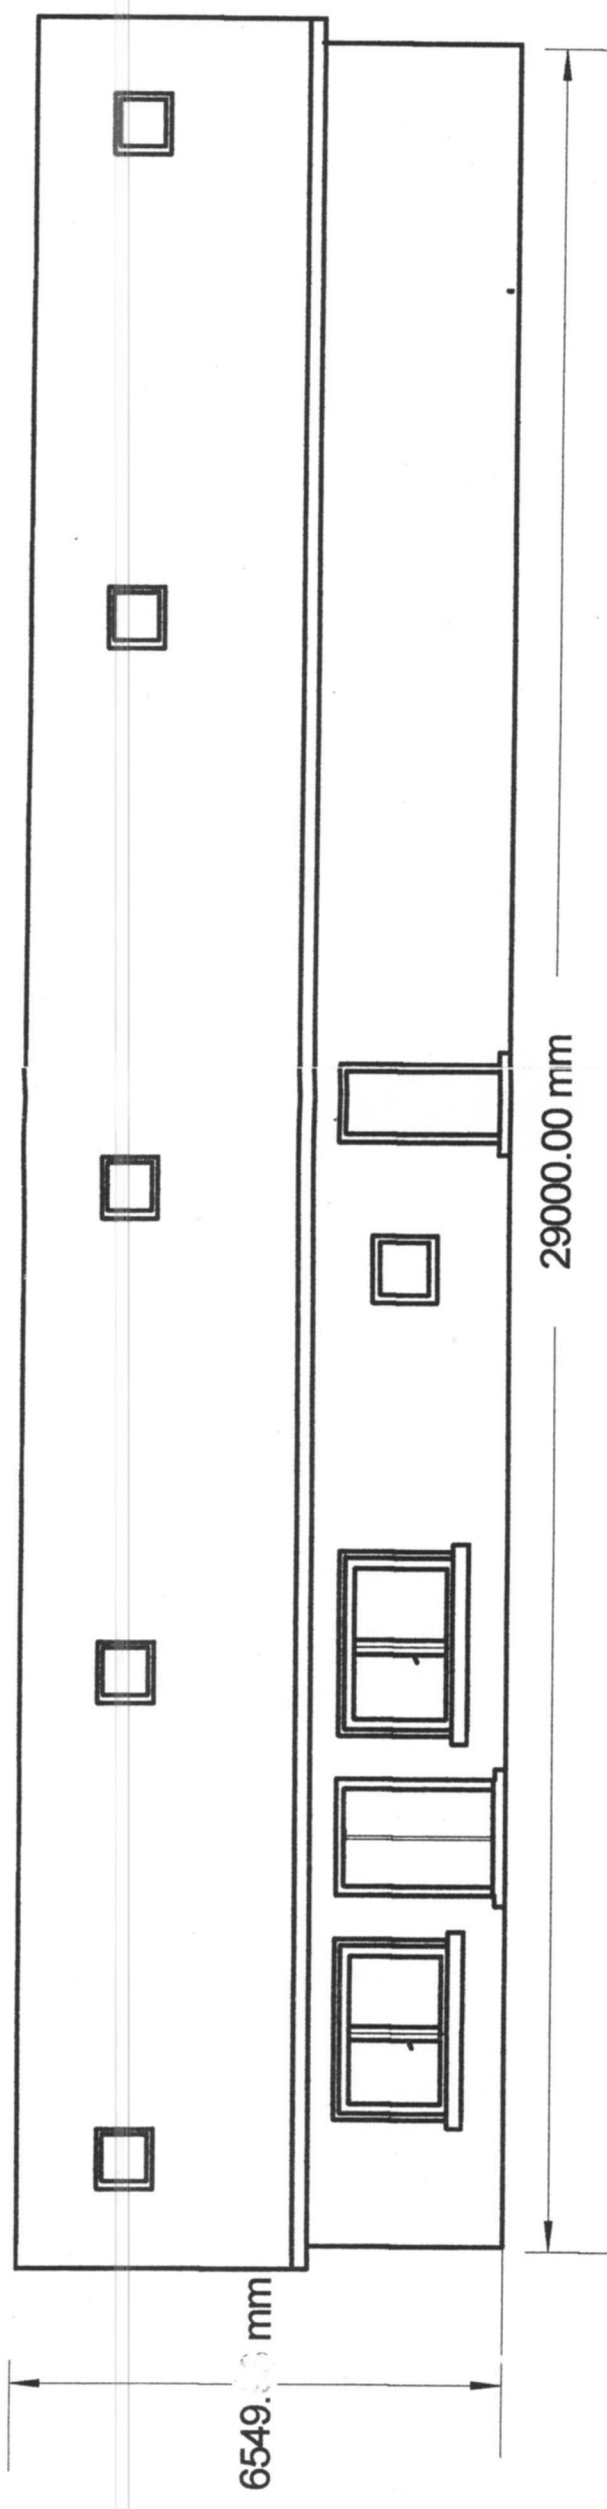


ELEVATION LOOKING SOUTH EAST

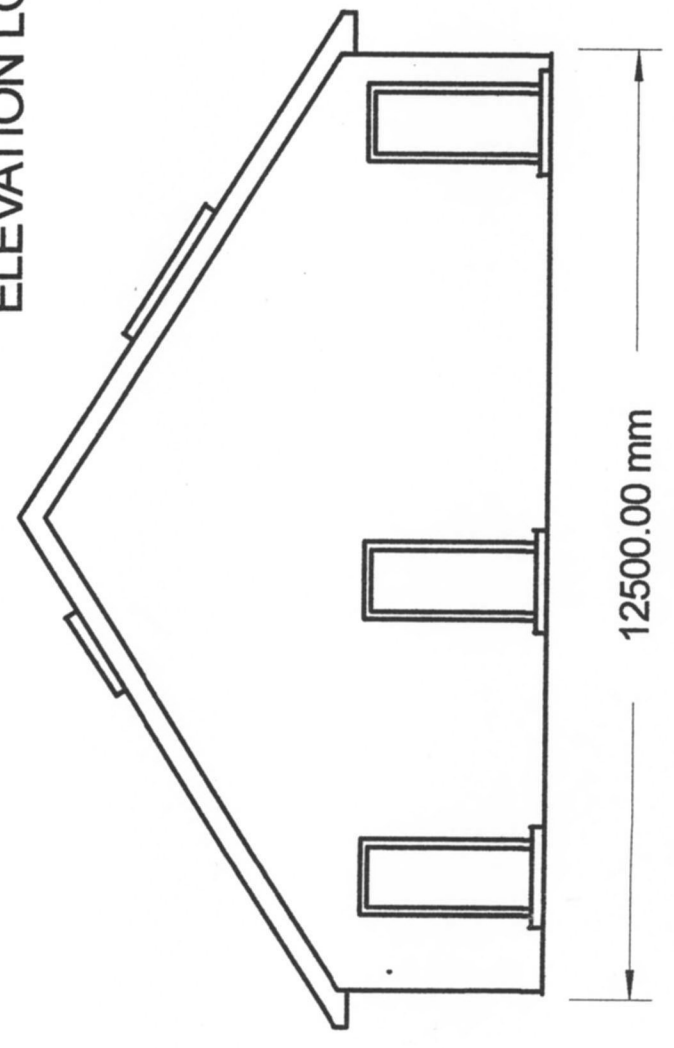

ELEVATION LOOKING NORTH EAST

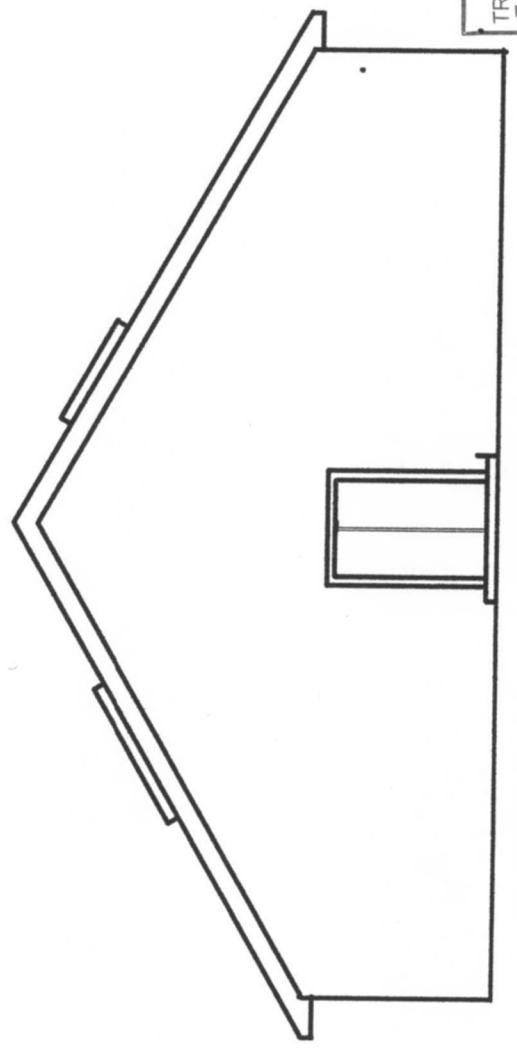

ELEVATION LOOKING SOUTH WEST

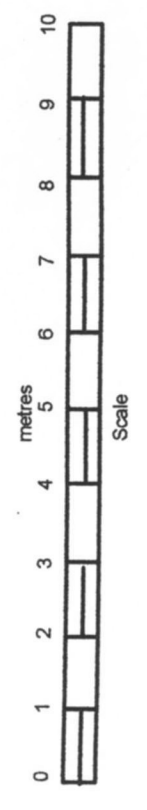

TITLE REBUILDING OF CHANGING FACILITIES FOR 4 FOOTBALL TEAMS			
LOCATION POTTERS MEDE RECREATION GROUND TN15 7RD BOROUGH GREEN			
DETAIL Elevations			
DATE Sept 2011	SCALE 1:100	DRG. NO. C-6743	
DRAWN A.Woolven	REVISION B		SHEET NO. 3